



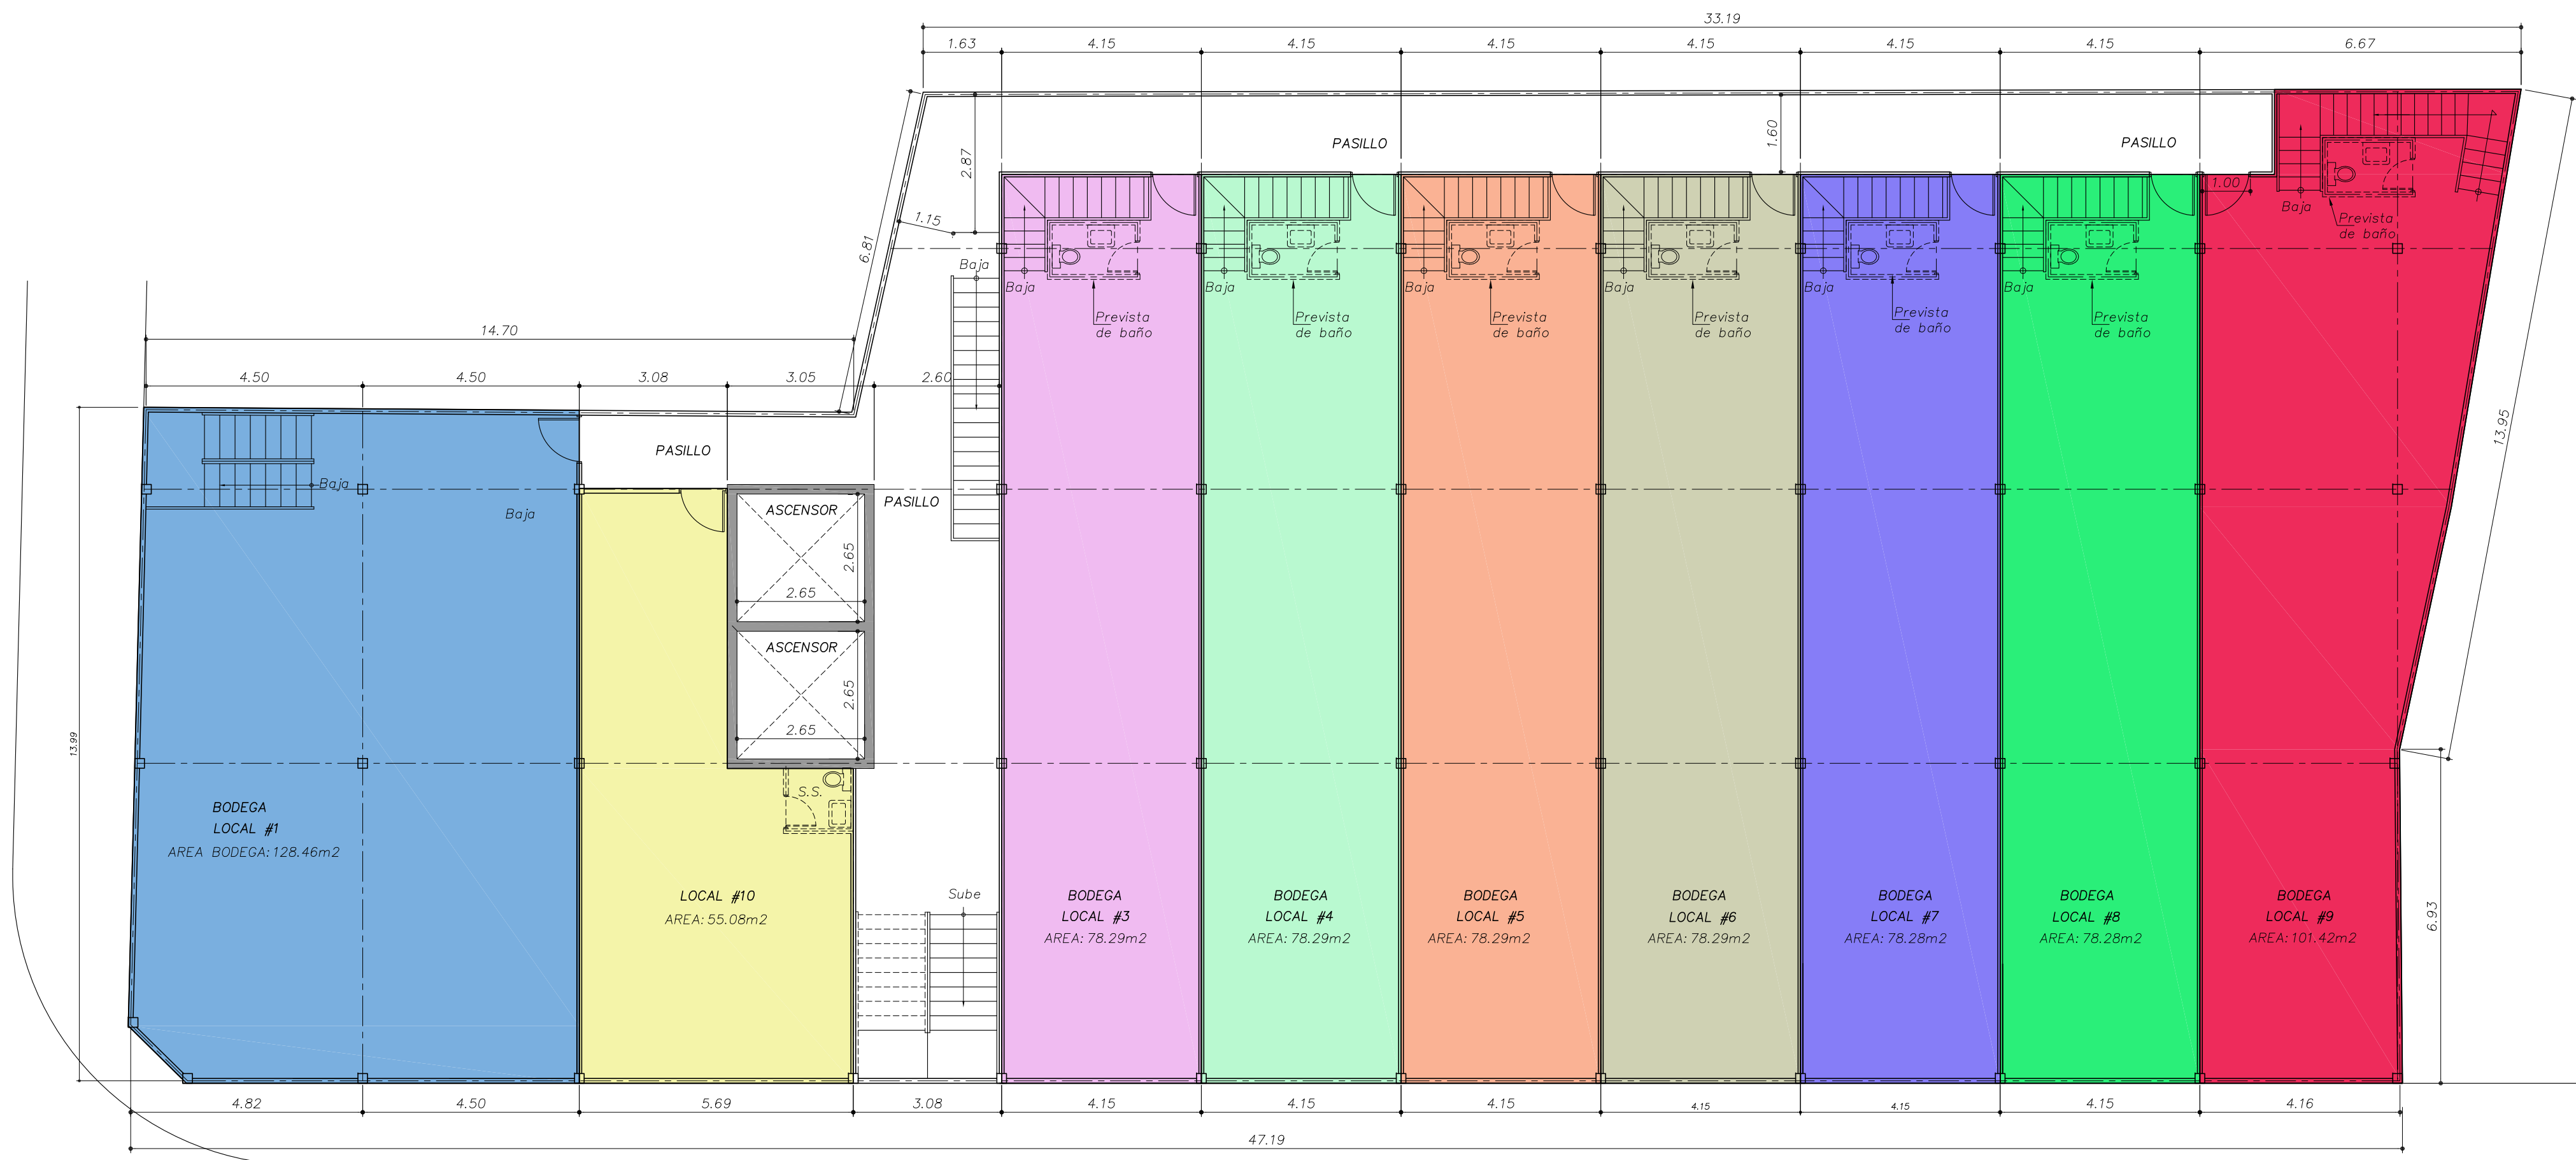

PLANTA DE REMODELADA DE SEGUNDO NIVEL ESC. 1:100

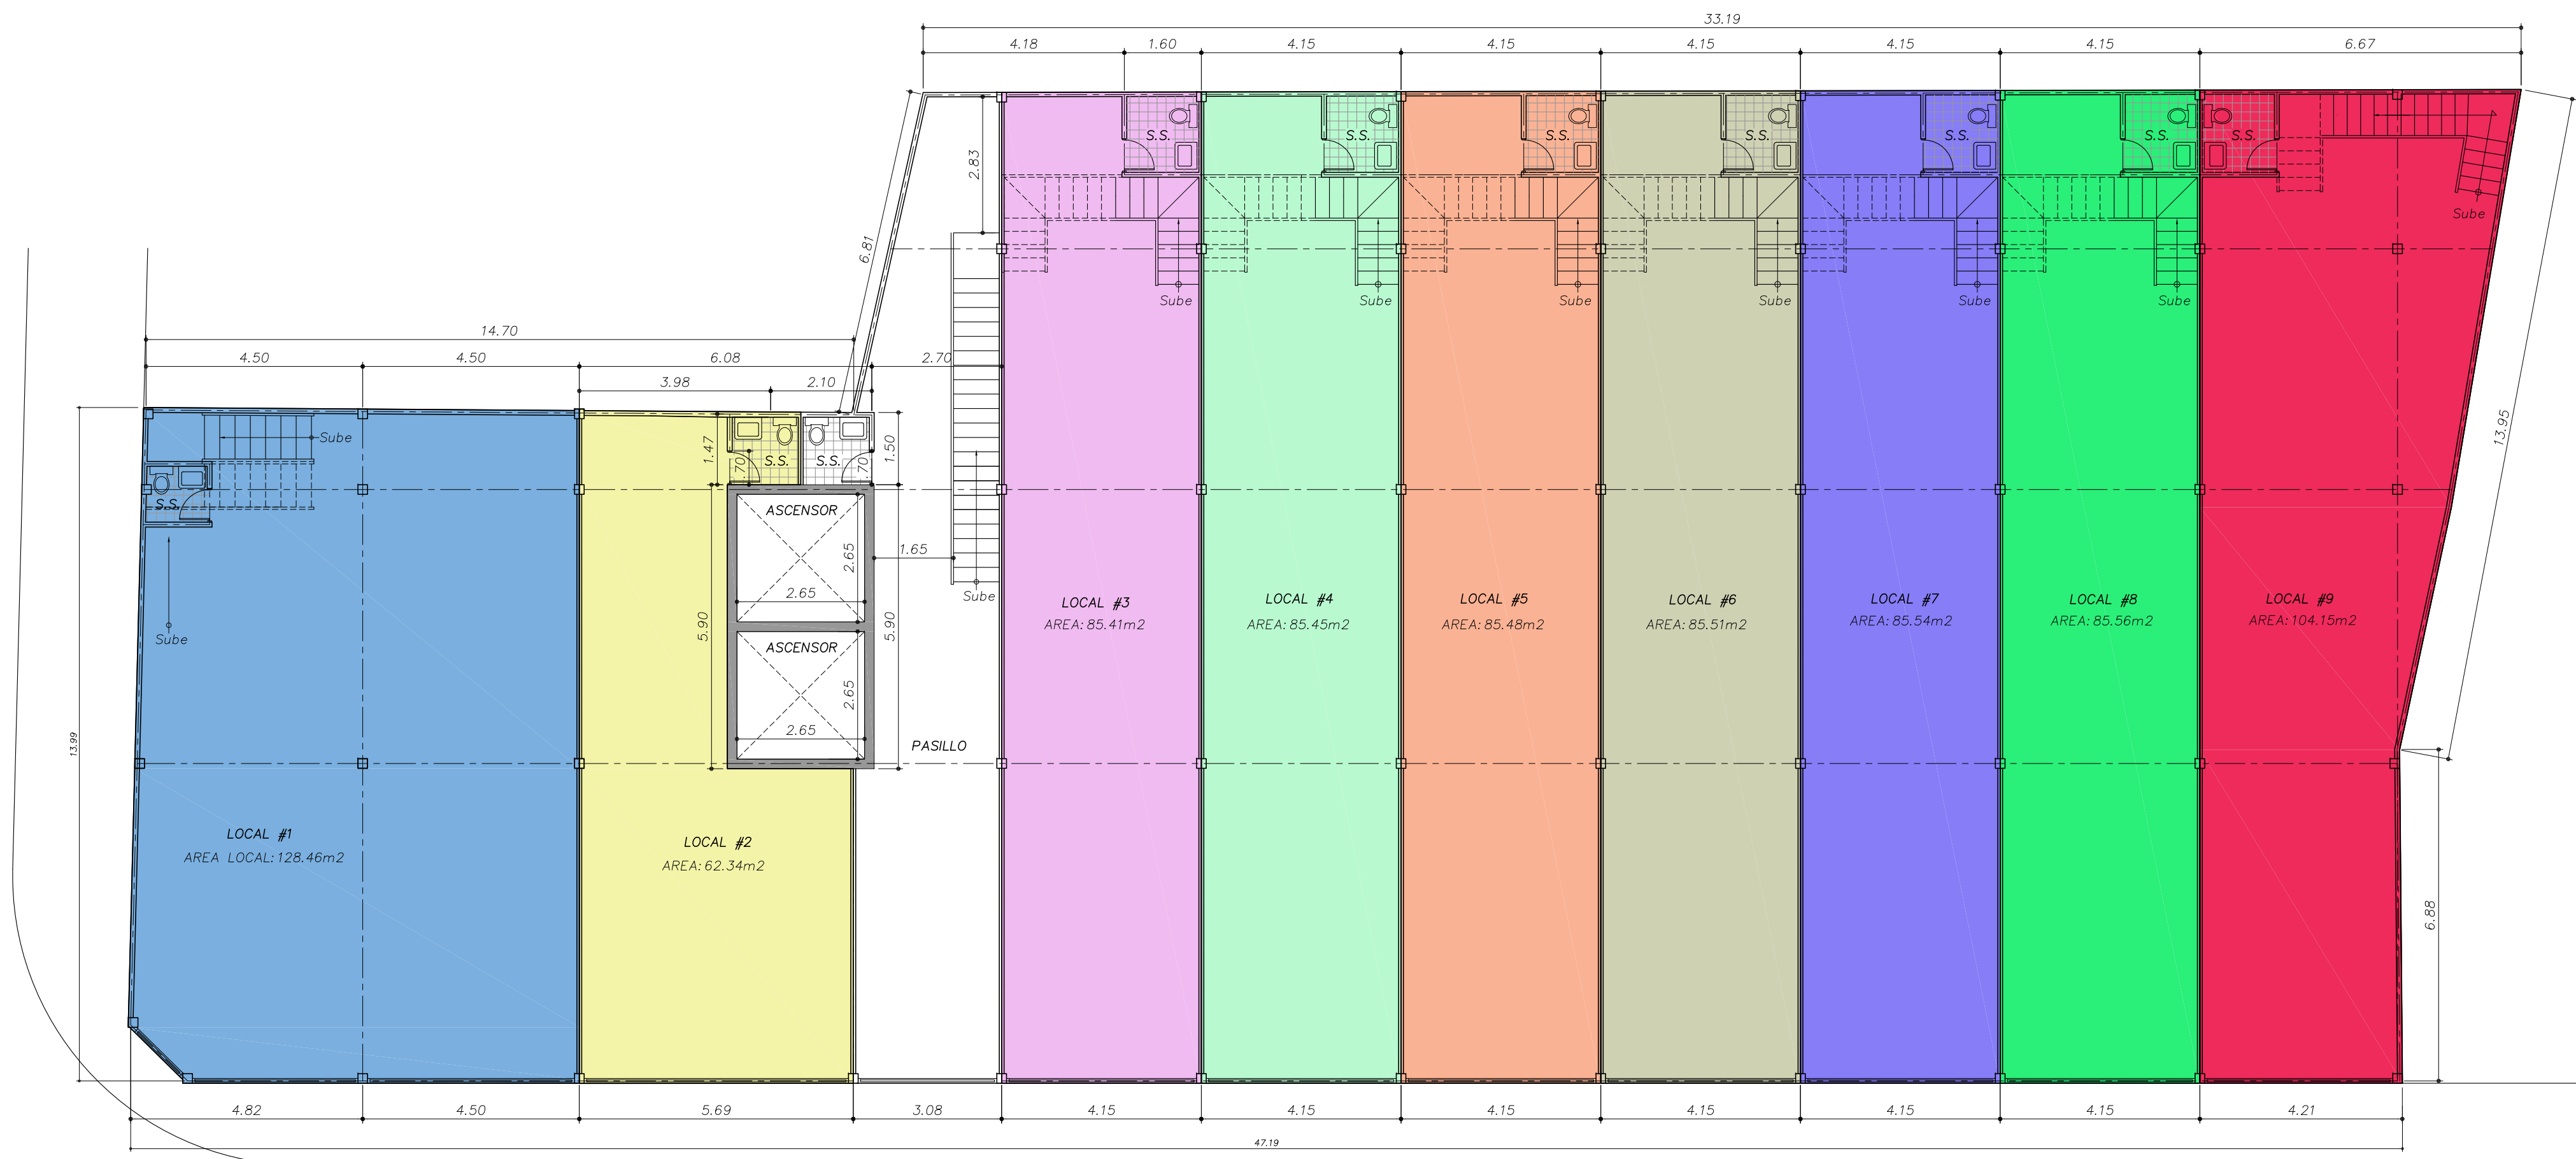

PLANTA DE REMODELADA DE PRIMER NIVEL ESC. 1:100

TABLA DE AREAS			
DESCRIPCION	1° NIVEL	2° NIVEL	TOTAL
LOCAL #1	128.46m2	128.46m2	256.92m2
LOCAL #2	62.34m2	—	62.34m2
LOCAL #3	85.41m2	78.29m2	163.69m2
LOCAL #4	85.45m2	78.29m2	163.74m2
LOCAL #5	85.48m2	78.29m2	163.77m2
LOCAL #6	85.51m2	78.29m2	163.80m2
LOCAL #7	85.54m2	78.28m2	163.82m2
LOCAL #8	85.56m2	78.28m2	163.84m2
LOCAL #9	104.15m2	101.42m2	205.57m2
LOCAL #10	—	55.08m2	55.08m2